


PLAN VIEW  
DIAGRAM

MEETING THE  
STANDARD  
FOR SERVICE

DURHAM, NORTH CAROLINA

SEAWALL DRAWING  
AT RAMJACK

ENGINEER	SCALE	NTS
DRAFTSMAN	PROJECT NO.	06:16044
REVISIONS	SHEET	FIGURE 3
DATE	9-17-08	

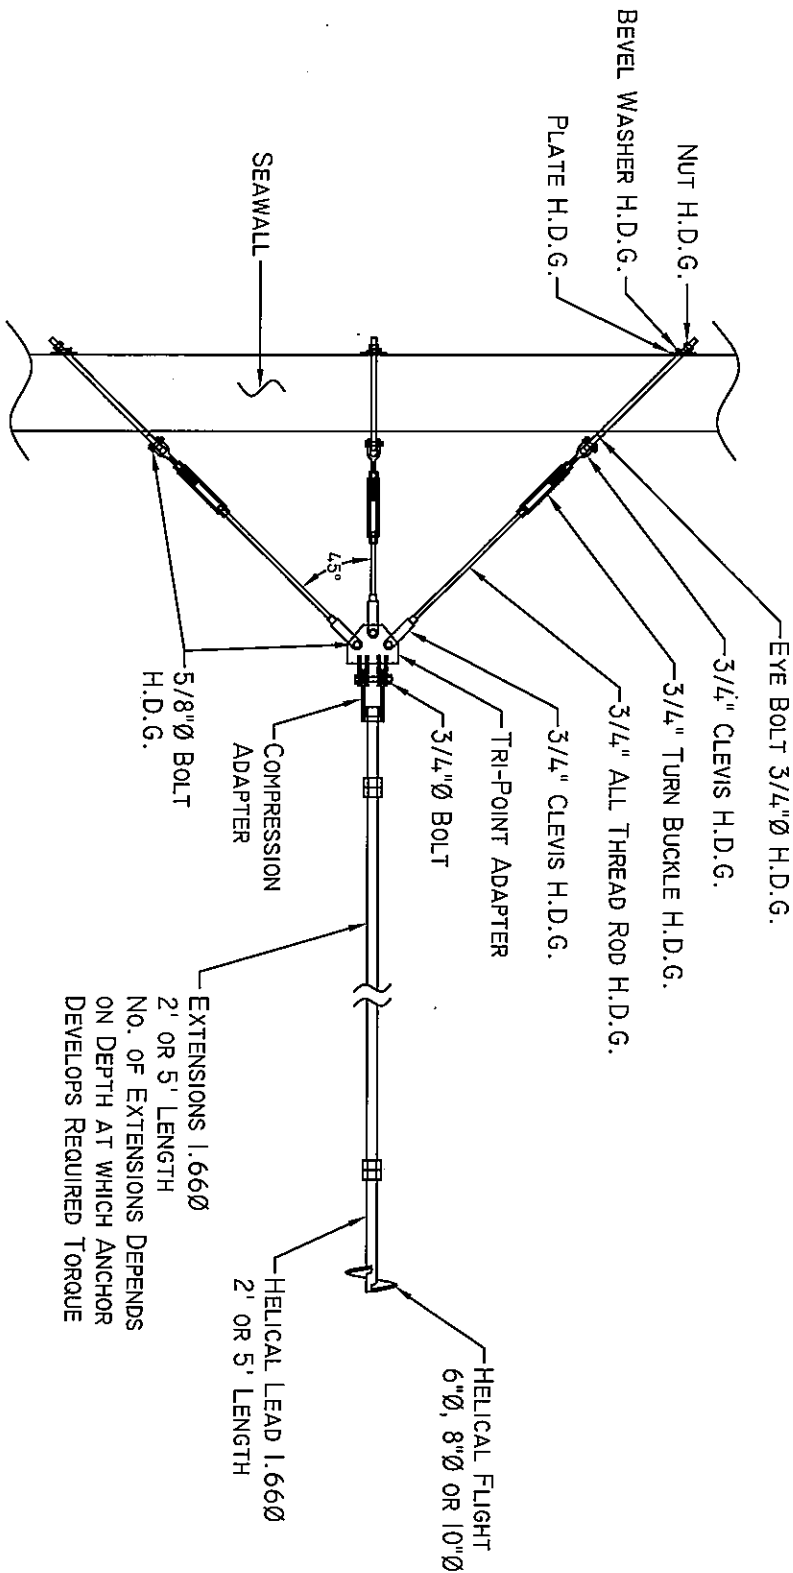


PLAN VIEW (VIEW B-B)

# TYPICAL SECTION VIEW DIAGRAM


SETTING THE  
STANDARD  
FOR SERVICE

# SEAWALL DRAWING AT RAMJACK


ENGINEER	TA	PROJECT NO.	06:16044	SHEET	FIGURE 2	DATE	9-17-08
SCALE	NTS	DRAFTSMAN	DAH	REVISIONS			

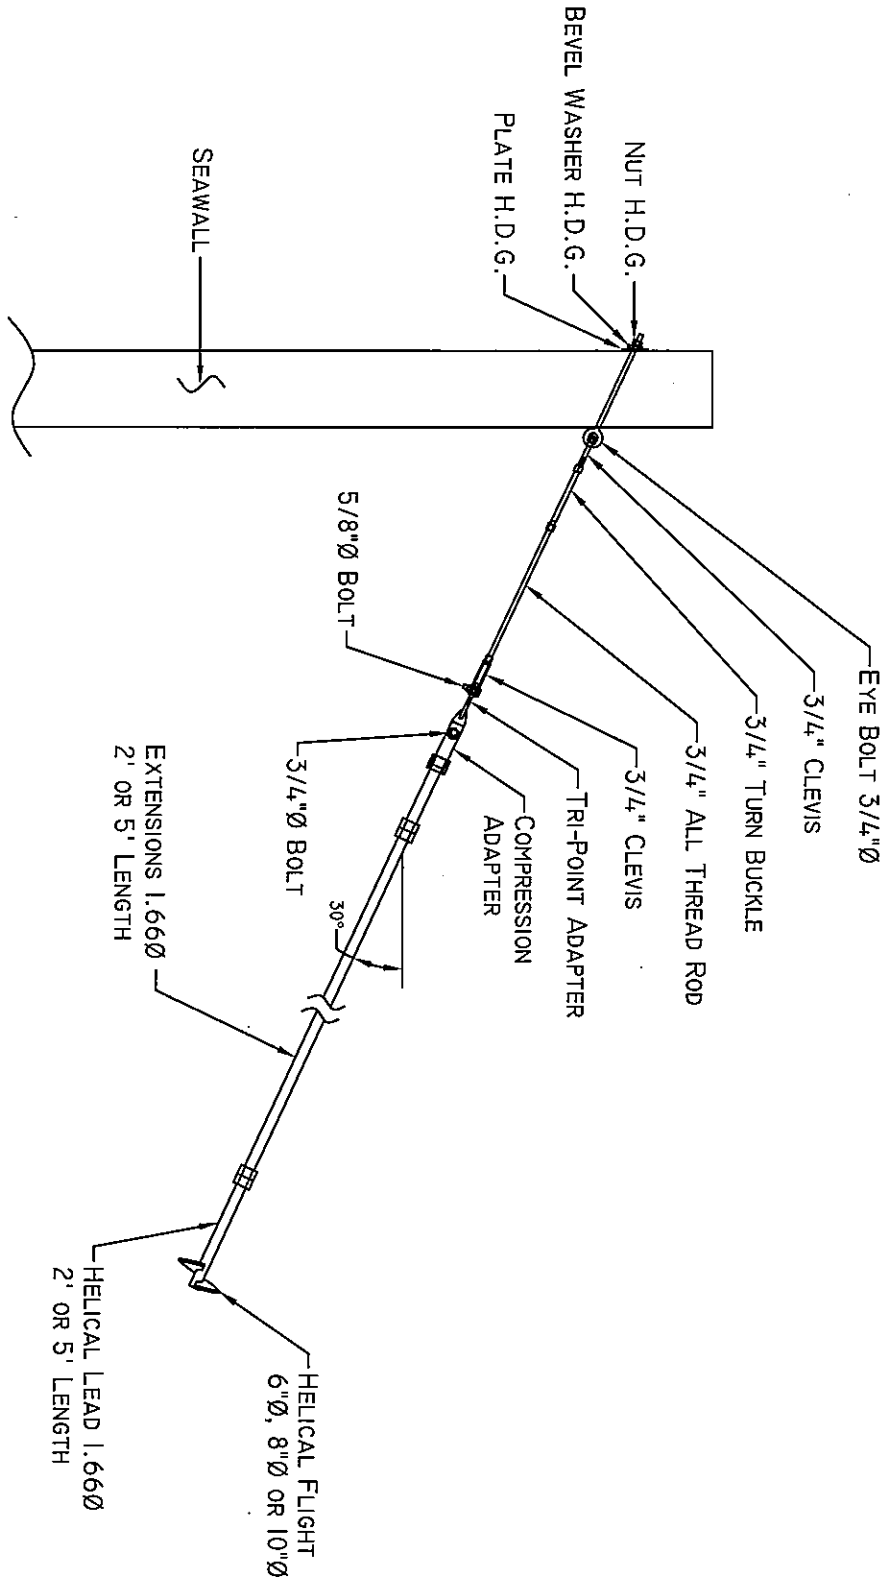

TYPICAL SECTION (VIEW A-A)

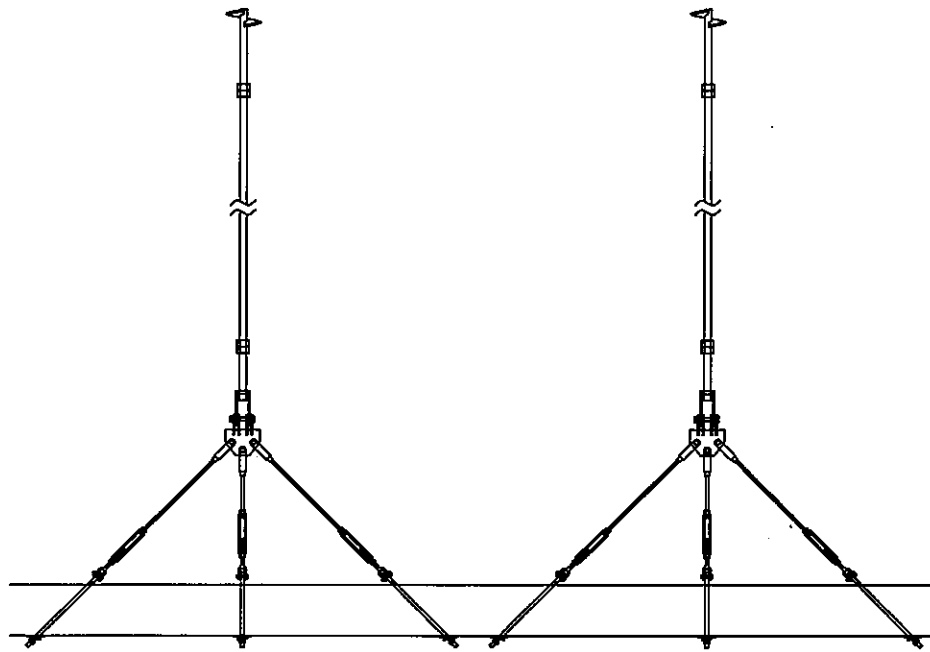


PLAN VIEW

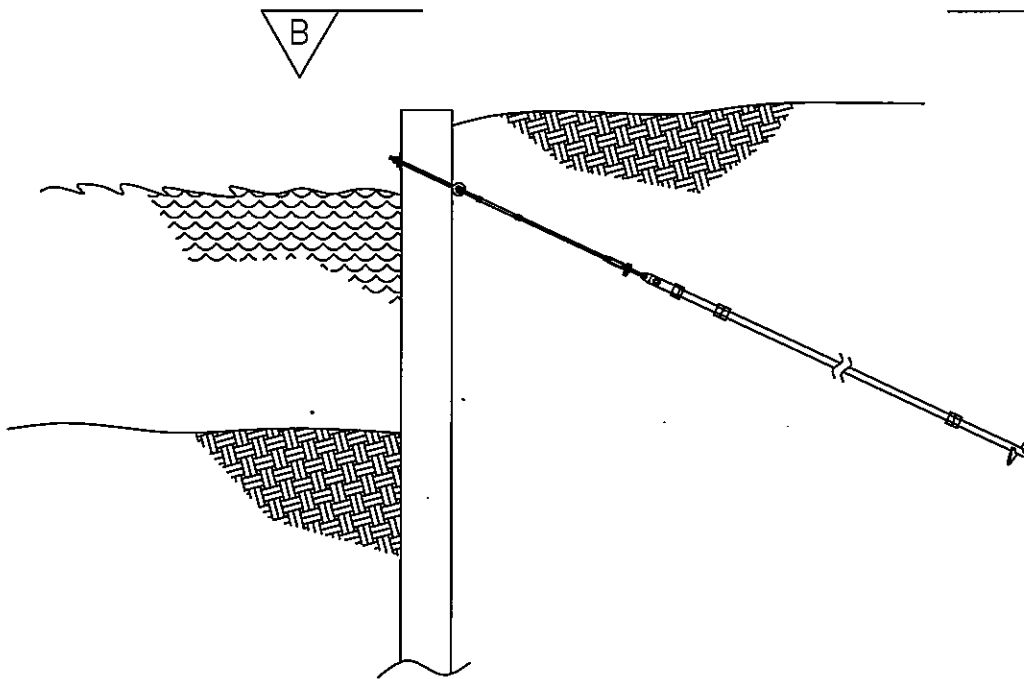

SECTION VIEW

**PLAN & SECTION  
VIEW DIAGRAM**

**ENGINEERED FOUNDATION SOLUTIONS**

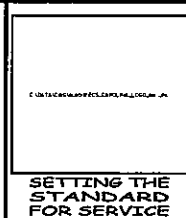

**SEAWALL DRAWING  
AT RAMJACK**

**DURHAM, NORTH CAROLINA**

ENGINEER TA	SCALE NTS
DRAFTSMAN DAH	PROJECT NO. 06:16044
REVISIONS	SHEET FIGURE 1
	DATE 9-17-08